




A NEW DESIGN, FOR A NEW FUTURE...


BIO-RETENTION • PERMEABLE PAVEMENT • INFILTRATION DEVICES



The Organic Mechanic

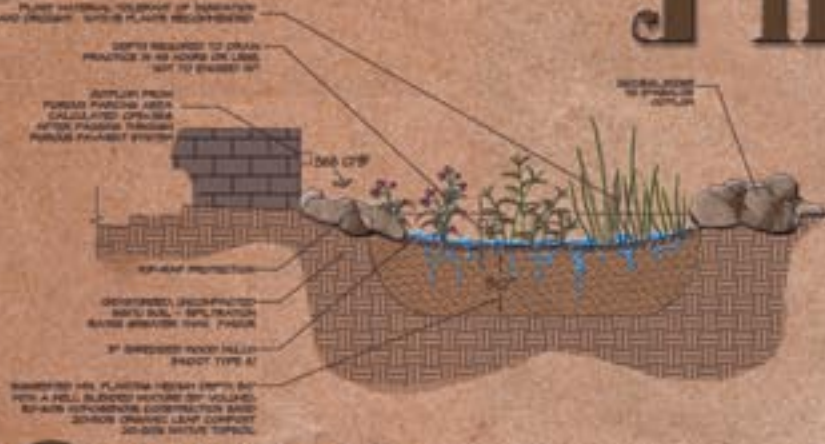


1 BIO-RETENTION AREA
"STORAGE AREA DURING STORMS, ... WATER USED BY PLANTS!!"

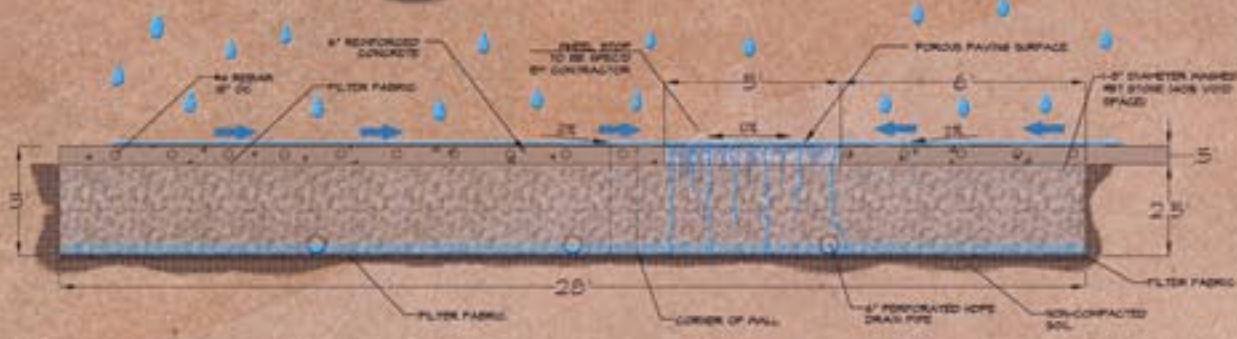

2 PERMEABLE PAVEMENT SECTION VIEW
"OIL BROKEN DOWN BY NATURAL MICROBES, WITHIN 18\"/>



3 INFILTRATION SWALE
"ALLOWS WATER TO INFILTRATE, ROCK DISSIPATES VELOCITY\"/>

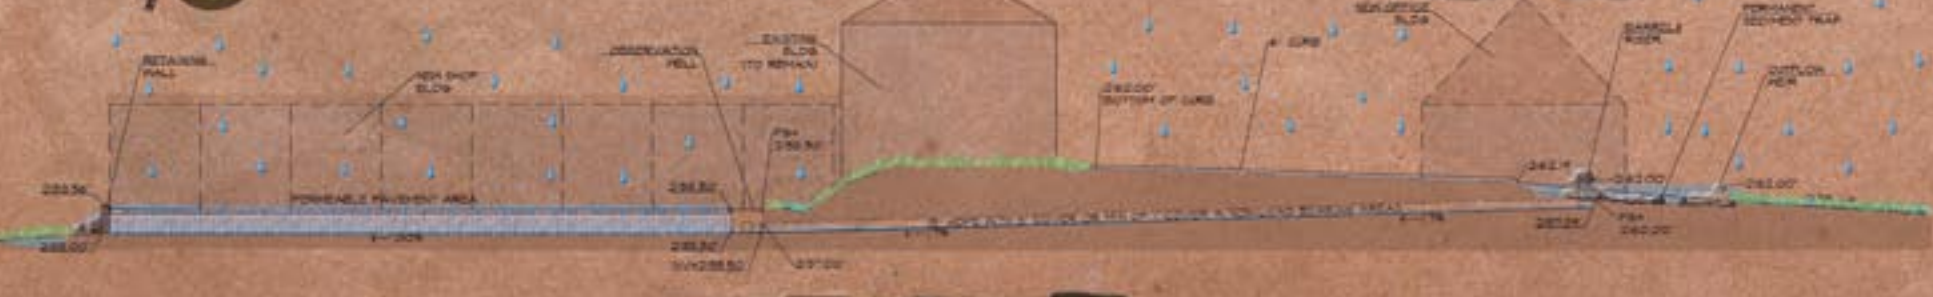

A PICTORAL HISTORY OF THE DESIGN AND FUNCTION OF INFILTRATION DEVICES

